



“The epitome
of romance &
grandeur”



A Truly Magical Wedding at The Alkaff Mansion



The Alkaff Mansion

The Alkaff Mansion is quite possibly Singapore's most sought after wedding destination with a distinctive architecture that has over 100 years of history. Adorned with European-styled fountains, water features and large welcoming outdoor spaces, the venue has played host to some of Singapore's most quintessential garden weddings over the past 28 years.



Courtyard & Pavilion

Exchange your vows in the most romantic al-fresco setting under the European-style pavilion surrounded by nature and greenery.

The Alkaff Mansion's expansive courtyard can accommodate up to 250 guests.





Restaurant

A rich patina of romance washes over the restaurant, from the lovingly restored ebony-hued timbers of the pitched ceiling and floors; to the gorgeous, contemporary lighting feature showering down like silver and crystal rain.

The beautiful and spacious restaurant holds up to 244 guests.






Bridal Room

Fitted in textured marble wallpaper and oak accents, the elegant light-filled space is equipped with a full-length mirror and dressing table for brides and grooms to get photo-ready in comfort.



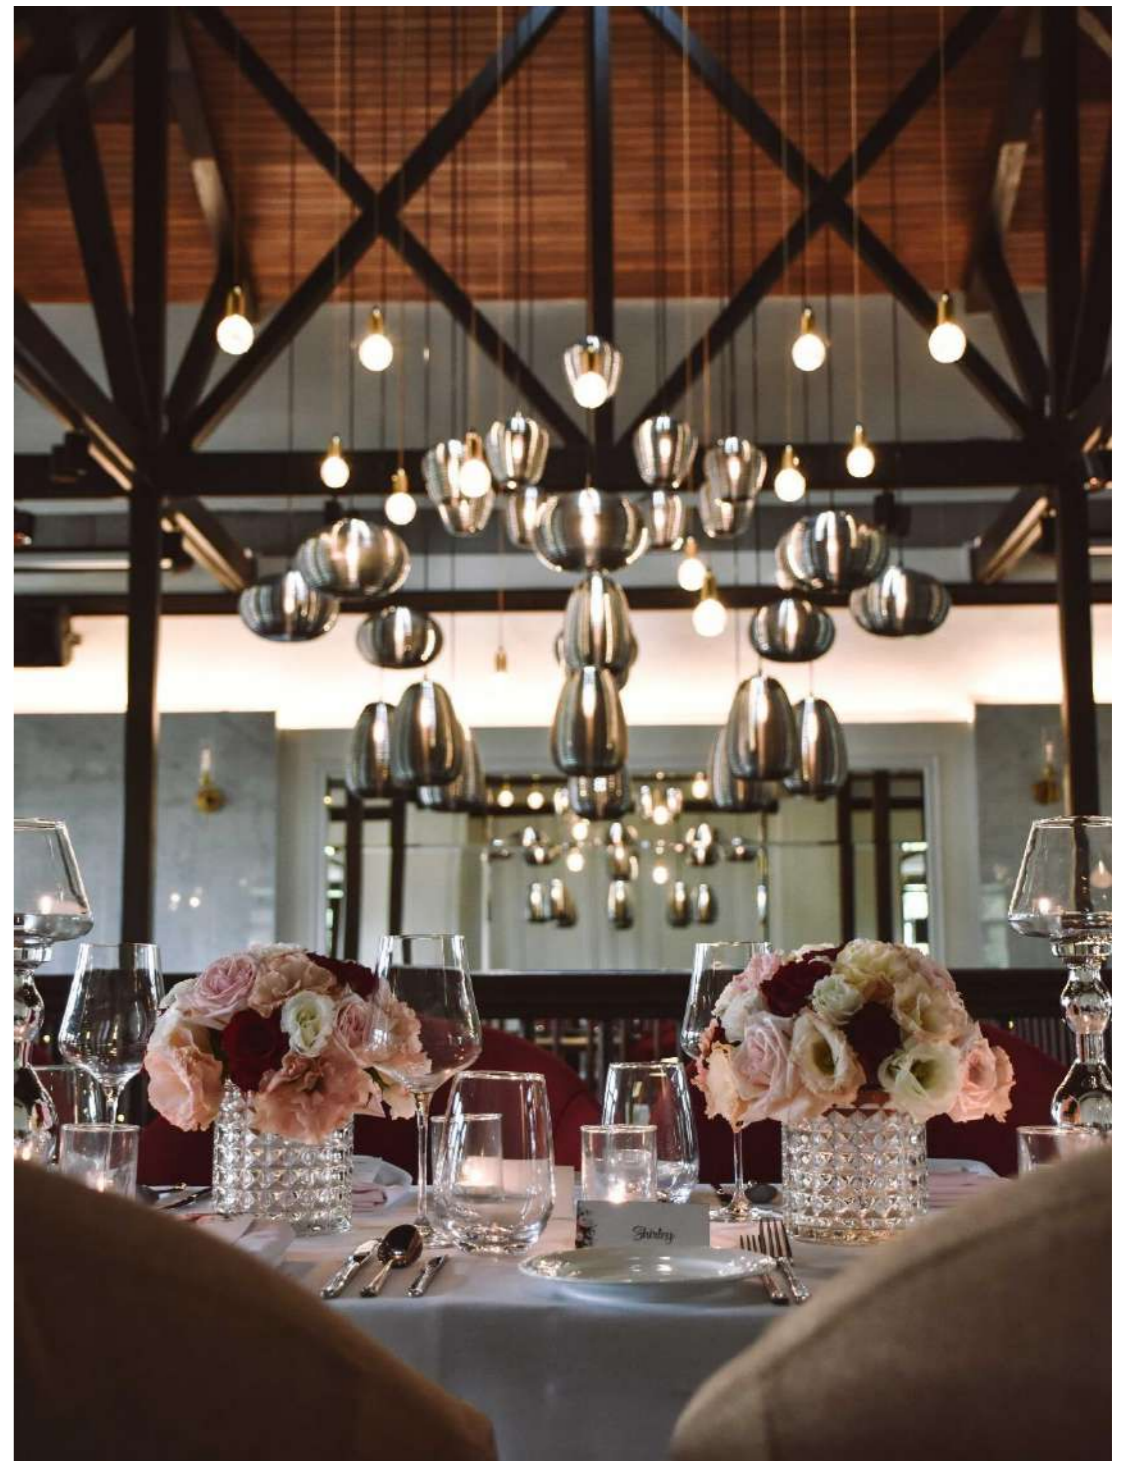



Bespoke Wedding Services

Our team of experienced wedding planners, together with F&B specialists, premier venues and professional partners, will orchestrate your wedding celebration the way you've always envisioned it to be; from conceptualising and planning, to coordinating and seamlessly executing the event.

Our bespoke wedding services enables you to create the wedding of your dreams.



Reception & Solemnisation

Your wedding reception sets the stage for the entire party. Welcome your guests with a beautiful outdoor reception before exchanging your vows at our iconic European-style pavilion.



Flowers & Decorations

Less is more when it comes to a venue as sophisticated as The Alkaff Mansion.

Our team of wedding stylists and in-house florists are on-hand to jazz up the space the way you've always dreamt of.



Dine & Toast

Our experienced culinary team never fails to impress with a gastronomic feast that'll please even the most discerning tastebuds.

The cuisine here is a modern take on Spanish and fusion cuisine. With plenty of unique creations and beverages to choose from, be spoilt for choice when curating your very own weddings menu .




FIRST STOREY

Indoor Capacity: 113 guests



Outdoor Capacity: 250 guests

AV CAPABILITIES

Projectors and screens, Sound systems

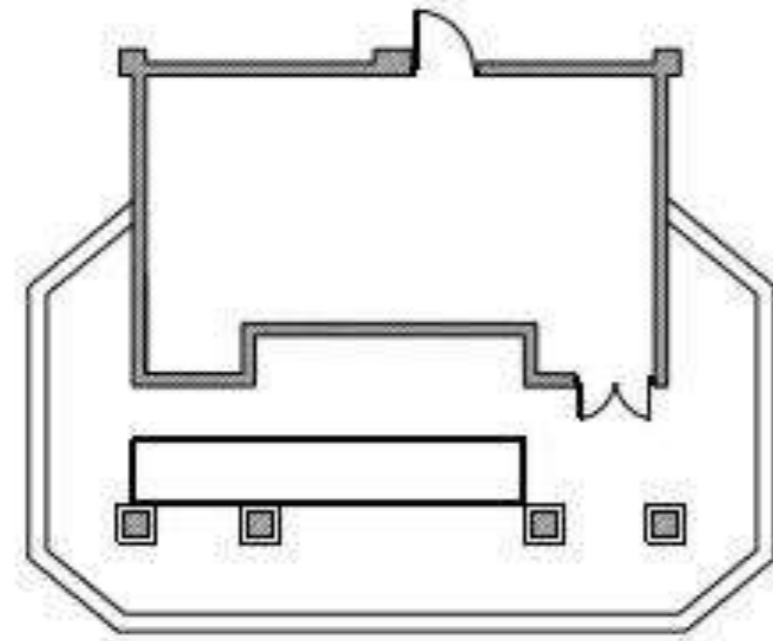

FIRST STOREY
SCALE: 1:150 (A3)

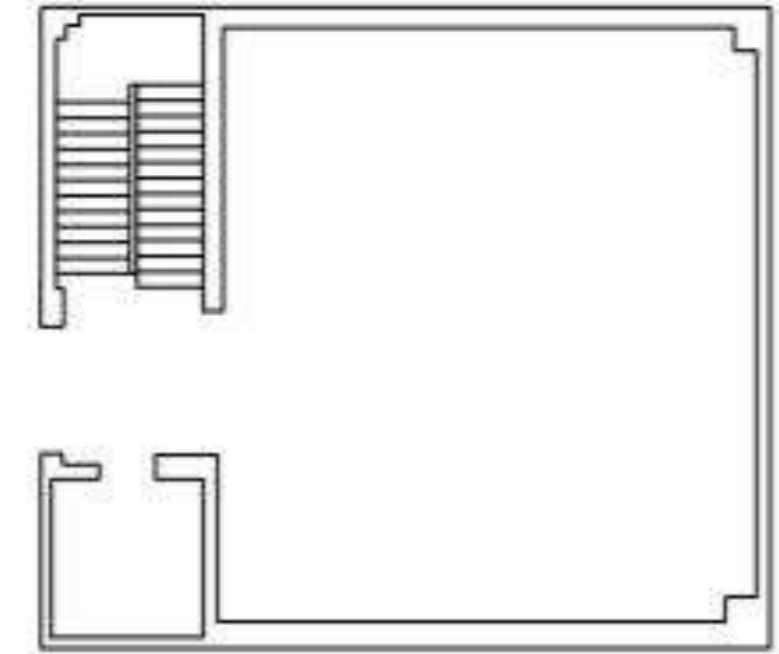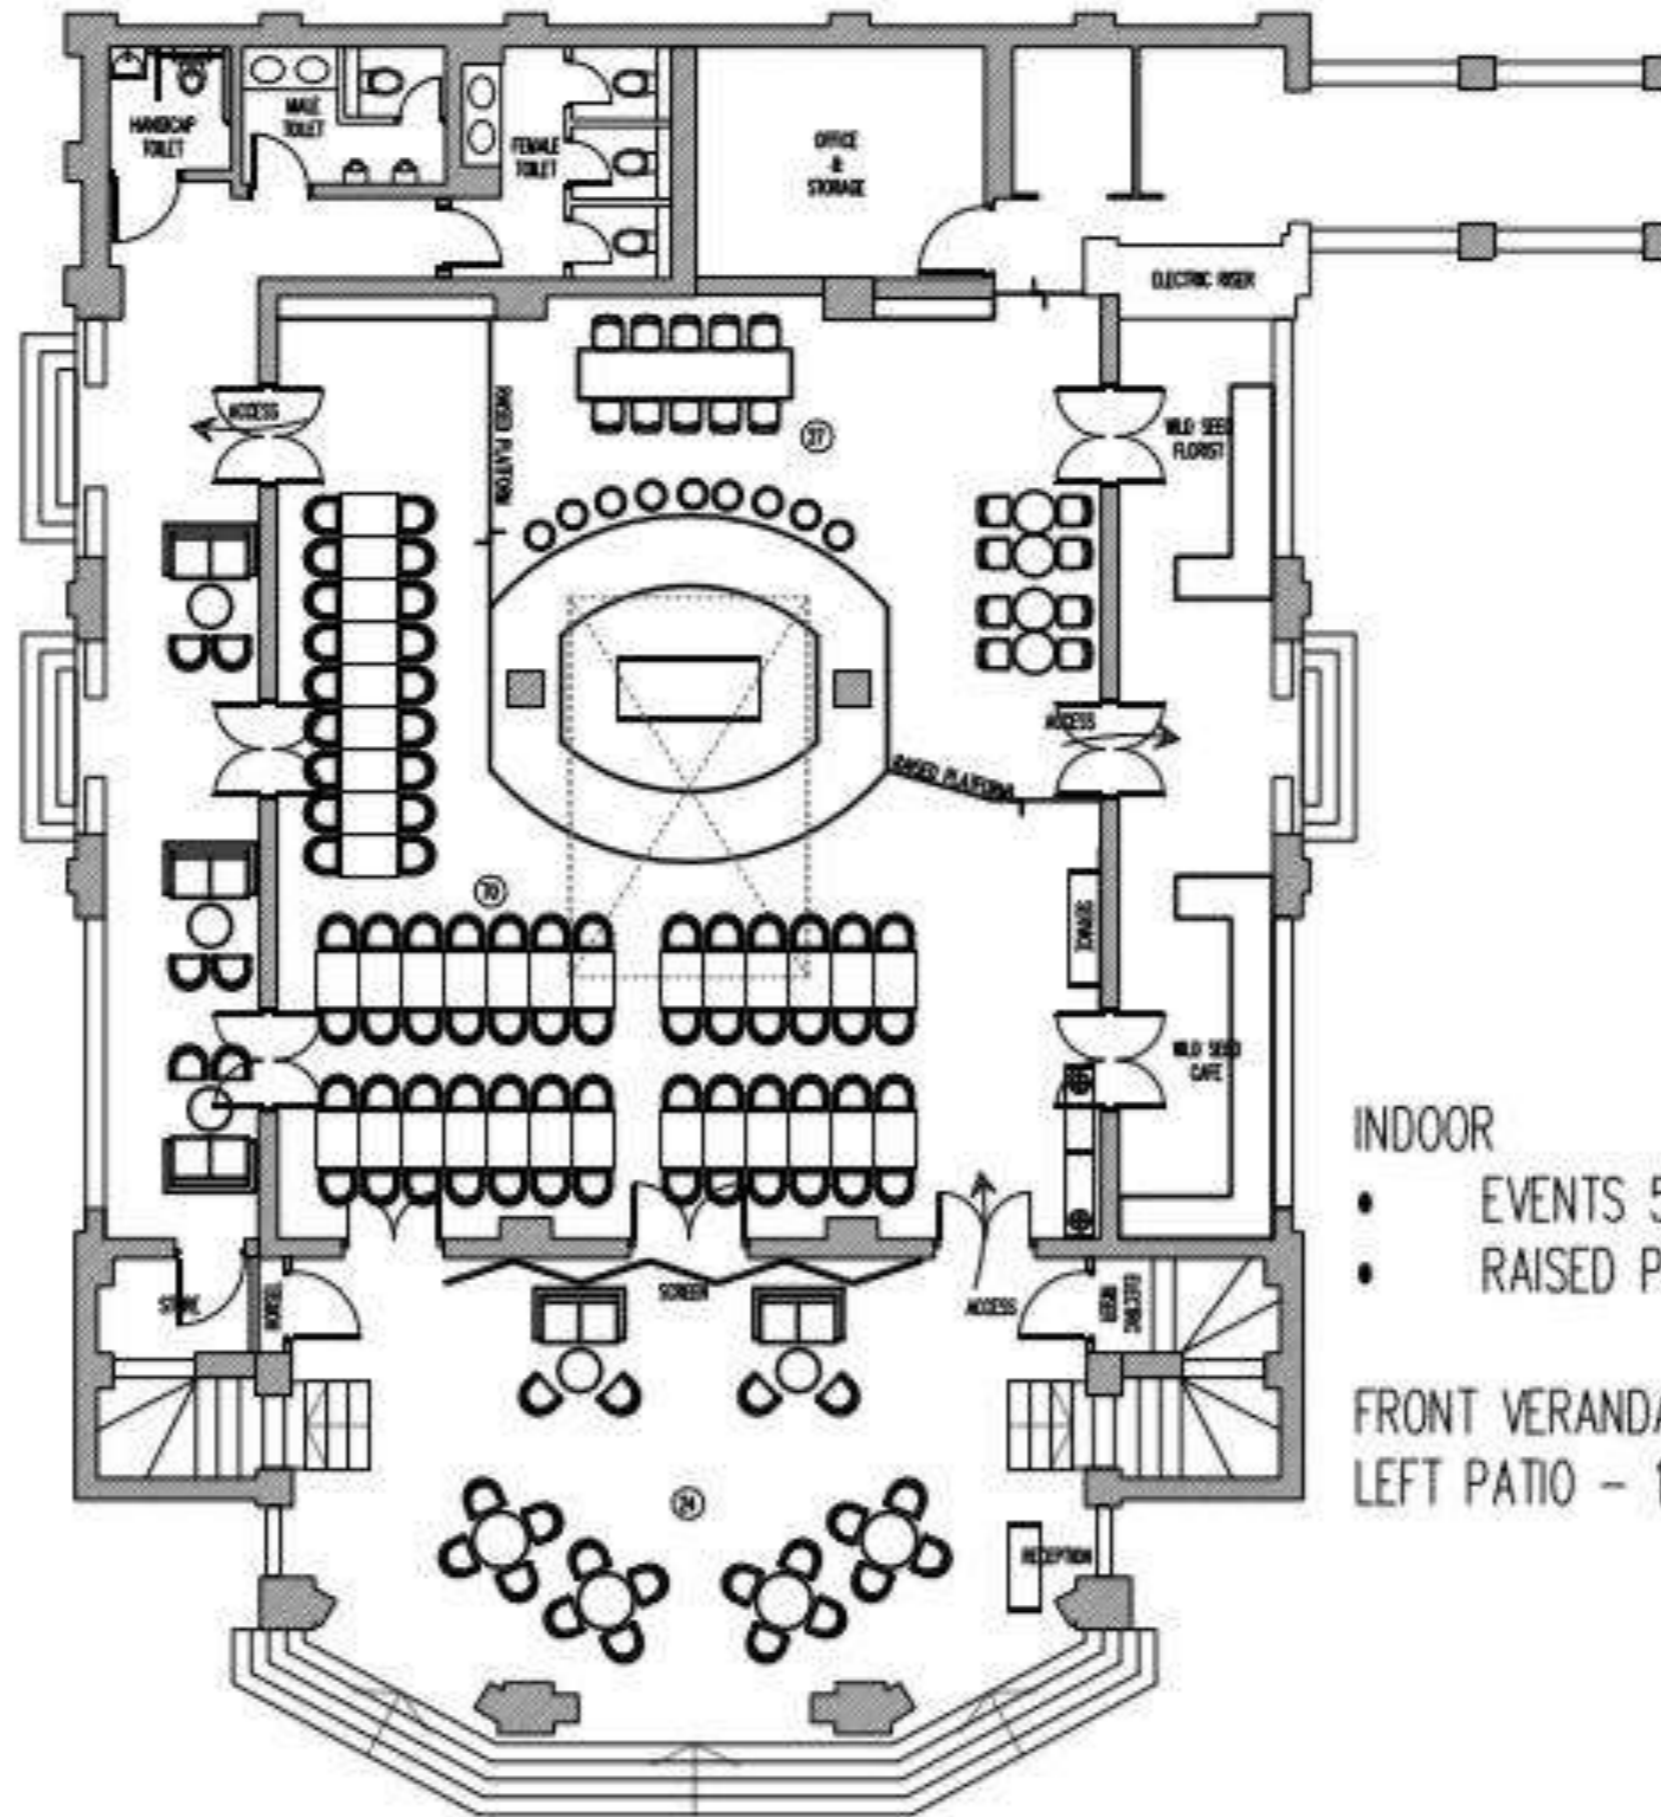

INDOOR


- EVENTS 50 PAX
- RAISED PLATFORM 27 PAX

FRONT VERANDAH - 24 PAX
LEFT PATIO - 12 PAX



SECOND STOREY
Capacity: 244 guests

AV CAPABILITIES
Projectors and screens, Sound systems

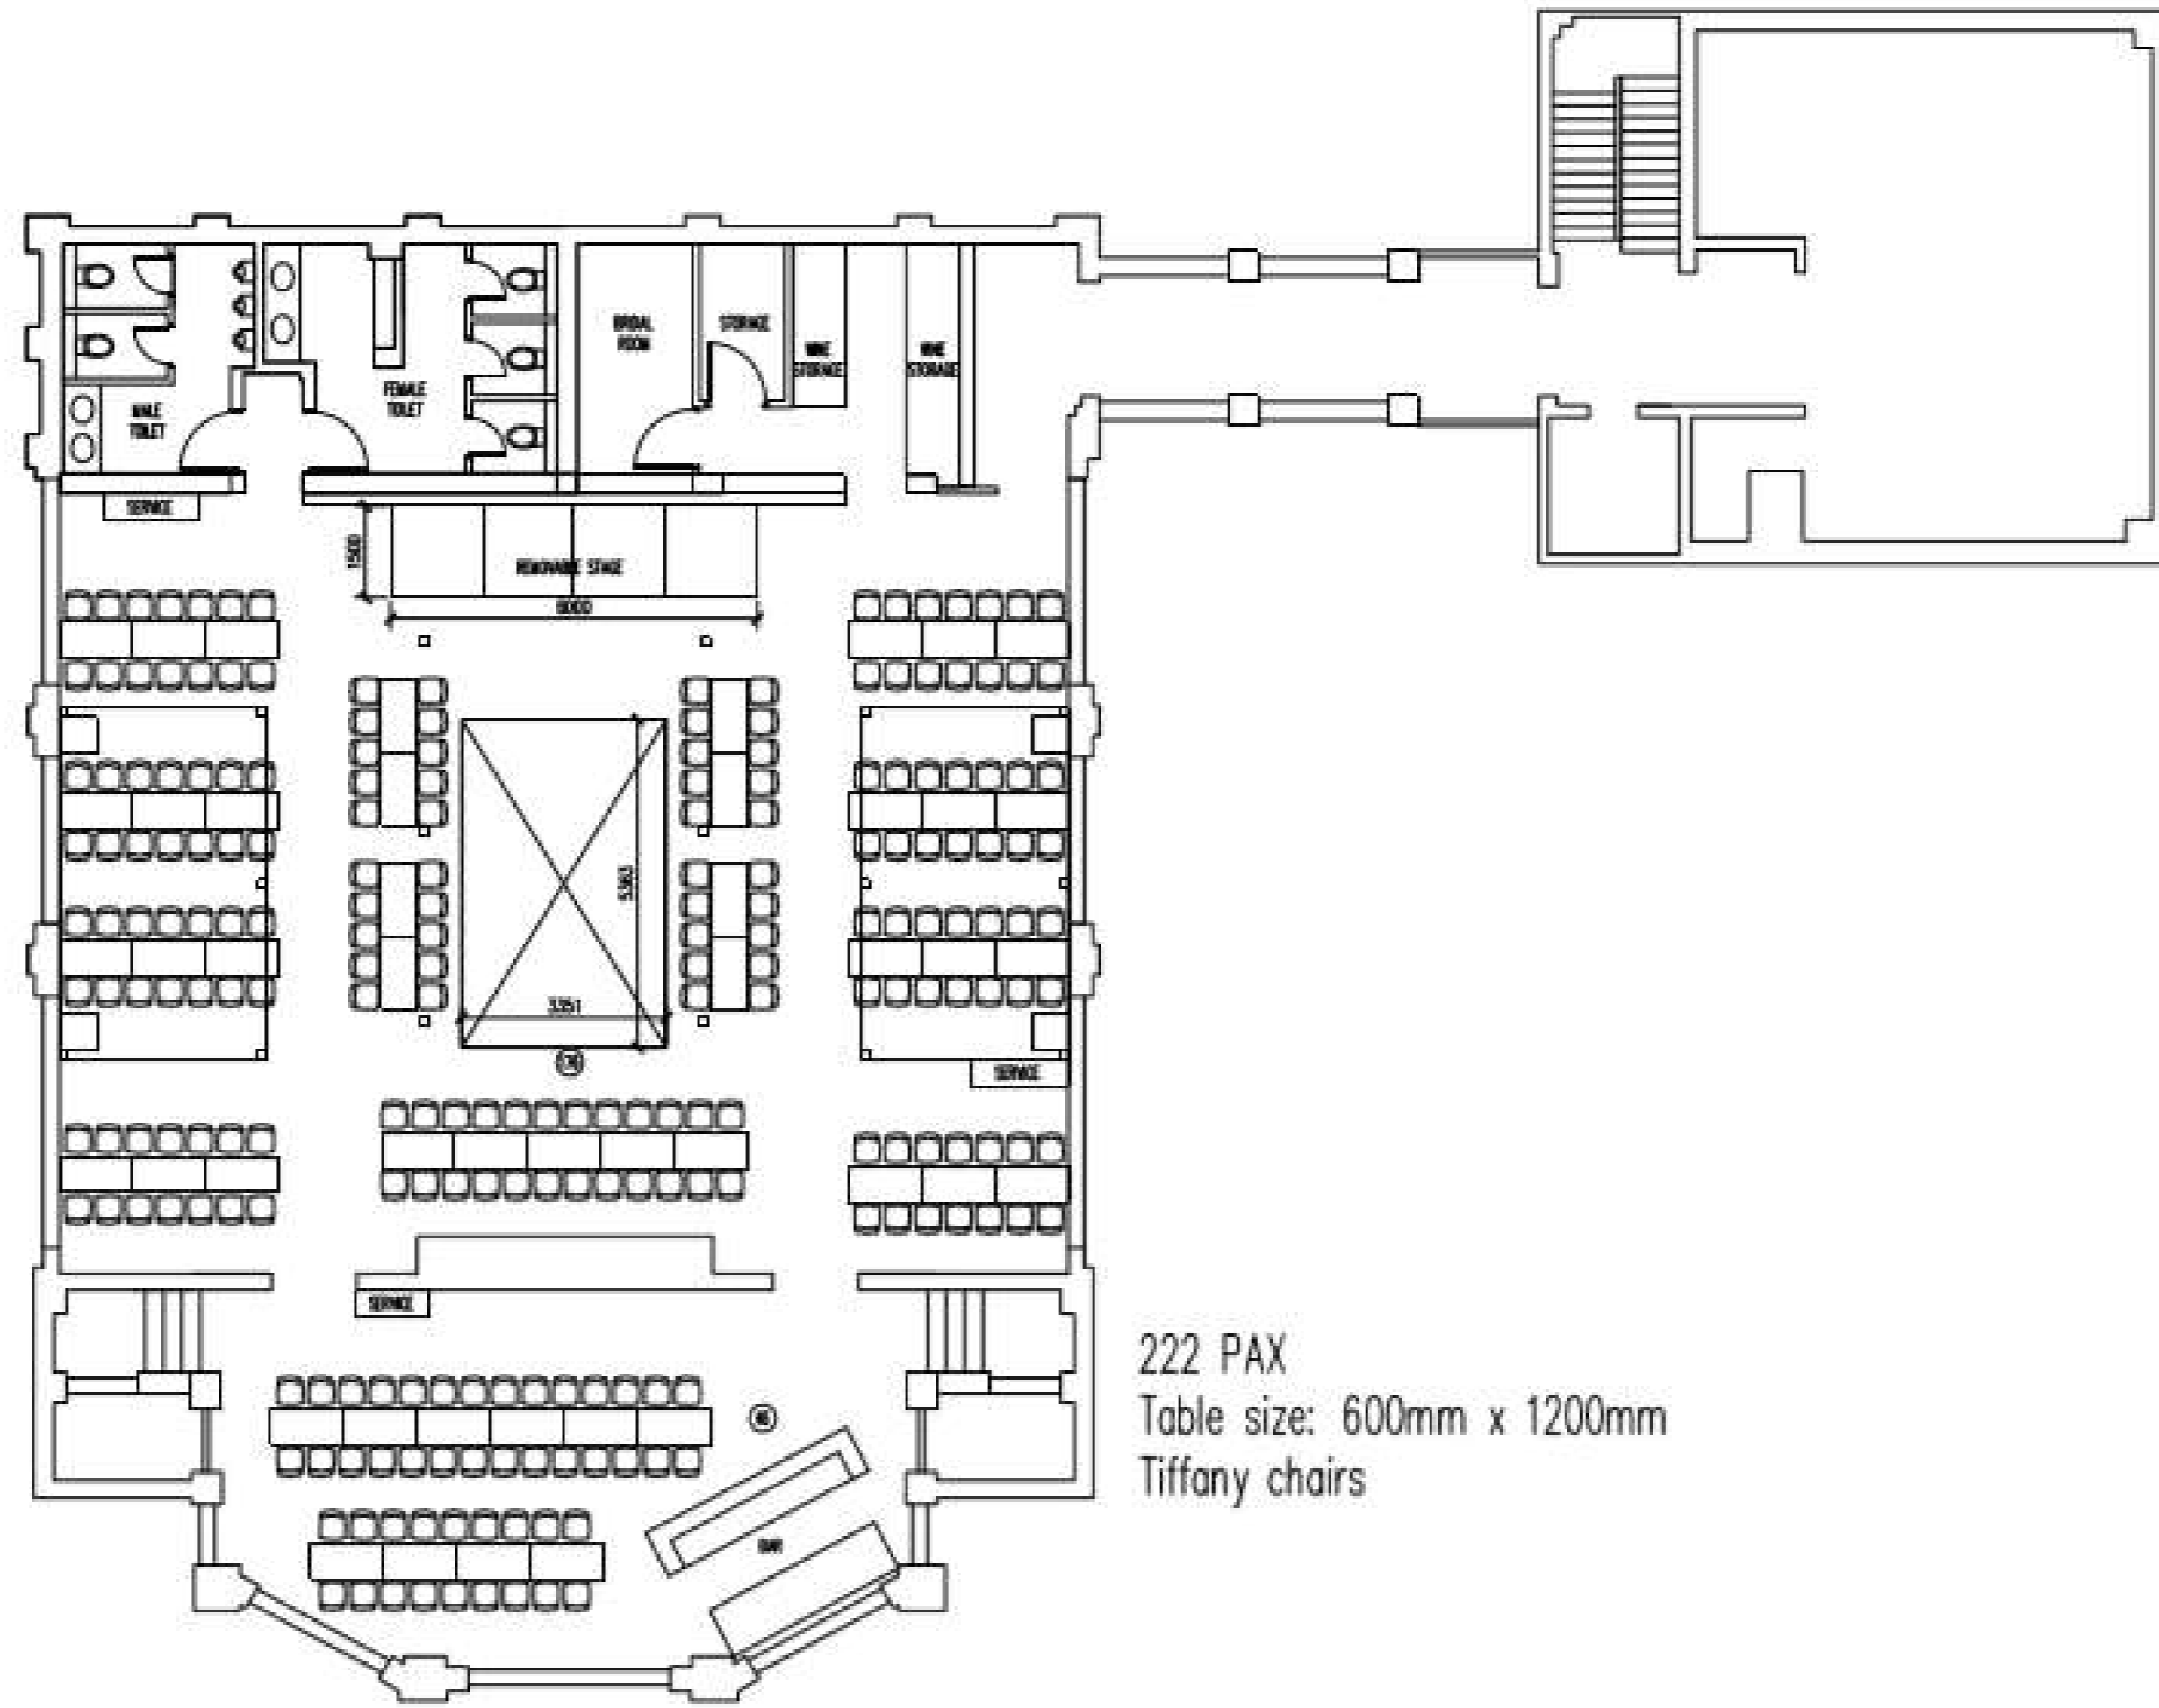

222 PAX
Table size: 600mm x 1200mm
Tiffany chairs

SECOND STOREY
SCALE 1:150 (A3)



Location & Event Hours

10 Telok Blangah Green, Singapore 109178

Event Hours: Lunch - 10AM to 2PM | Dinner - 6PM to 11PM

We also cater to events outside regular hours, please get in touch with us for more details!

How to Get Here

By Public Transit

Nearest Bus stop: Alight at bus stop #14241 via bus 57, 145, 175, 176, 185, 185A, 272, 273

Nearest MRT – Telok Blangah MRT

Parking is available on site at The Alkaff Mansion and Telok Blangah Hill Carpark 1 & 2

Capacity *seated*

Level 1: Indoor - 113 Guests | Outdoor – 250 Guests

Level 2: 244 Guests

The Grounds: 550 Guests

Facilities & Amenities

Private bridal room, Sound System, Projector & Screens, Wireless Handheld Mics



ABOUT

-

The Alkaff Mansion fosters meaningful connections through authentic flavours; activities that bond people; heartfelt service; and welcoming spaces. It is a theatre for all events, especially the milestones of life. Be it a wedding, birthday, anniversary, family dinner, business lunch or product launch, the exquisite mansion and its photogenic grounds enriches the occasion.

The Alkaff Mansion

10 Telok Blangah Green

Singapore 109178

www.thealkaffmansion.sg | [@thealkaffmansion](https://www.instagram.com/thealkaffmansion)

+ 65 8126 8844

enquiry@thealkaffmansion.sg

info@1-host.sg